



Yale Repertory Theatre  
Yale School Of Drama  
222 York Street  
New Haven, CT 06510


# ACCIDENTAL DEATH OF AN ANARCHIST

POLICE DECK LAYOUT  
File: G:\Productions\2013-2014 Season\VRT3 - Accidental Death of an Anarchist\Technical\Drafting\400 Police Station Deck.dwg












Director:  
**C. BAYES**  
Designer:  
**K. NOLL**  
T.D.:  
**J. YOUNG**  
Scale:  
**As Noted**  
Date:  
**12/6/15**  
Inventory Code:  
**R305**


Plate number:  
**400-001**

Drawn By:  
**K. MATSUMOTO**

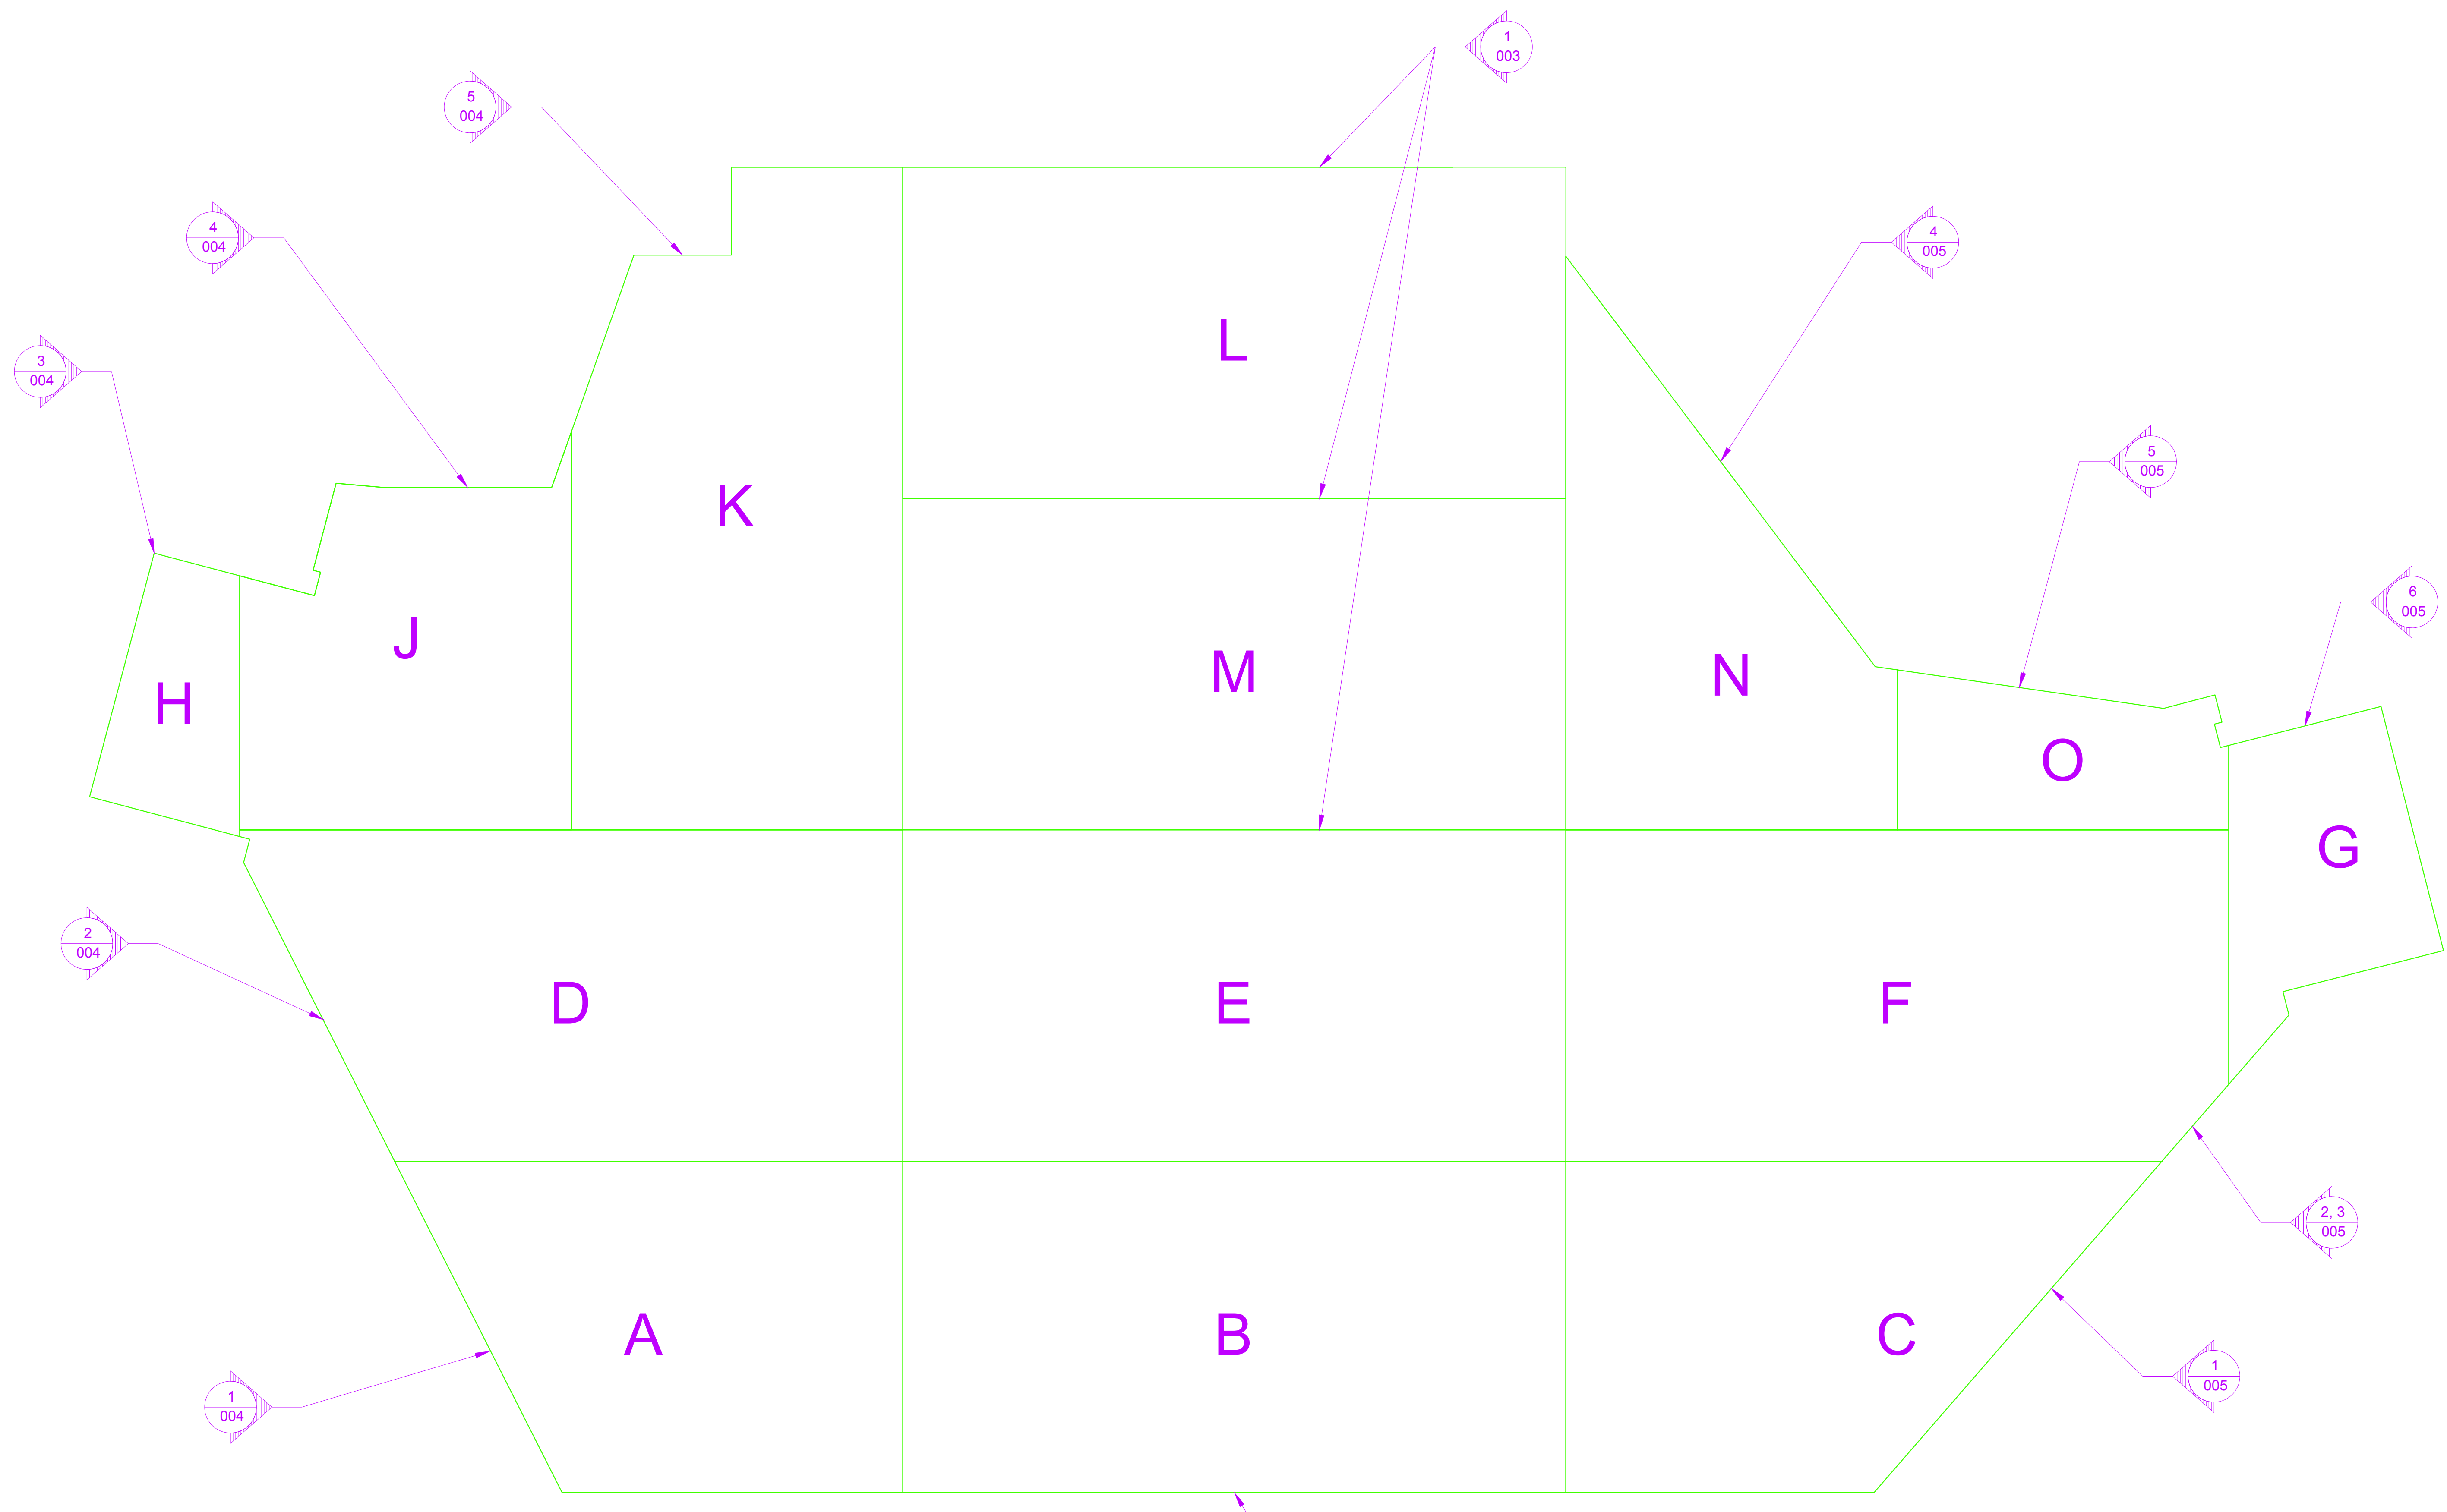


1 001 POLICE DECK LAYOUT  
SCALE: 1" = 1'-0"

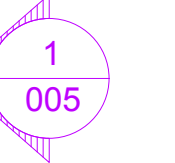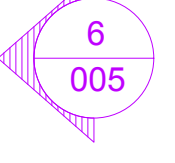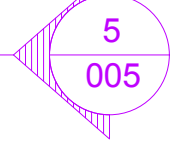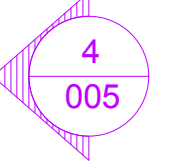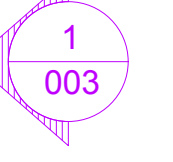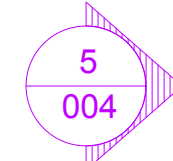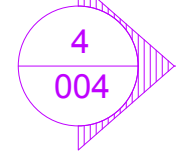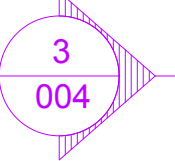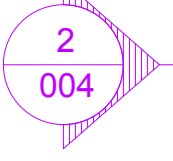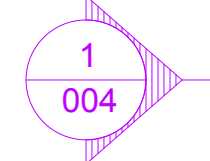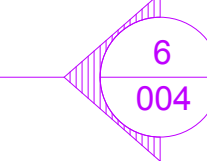


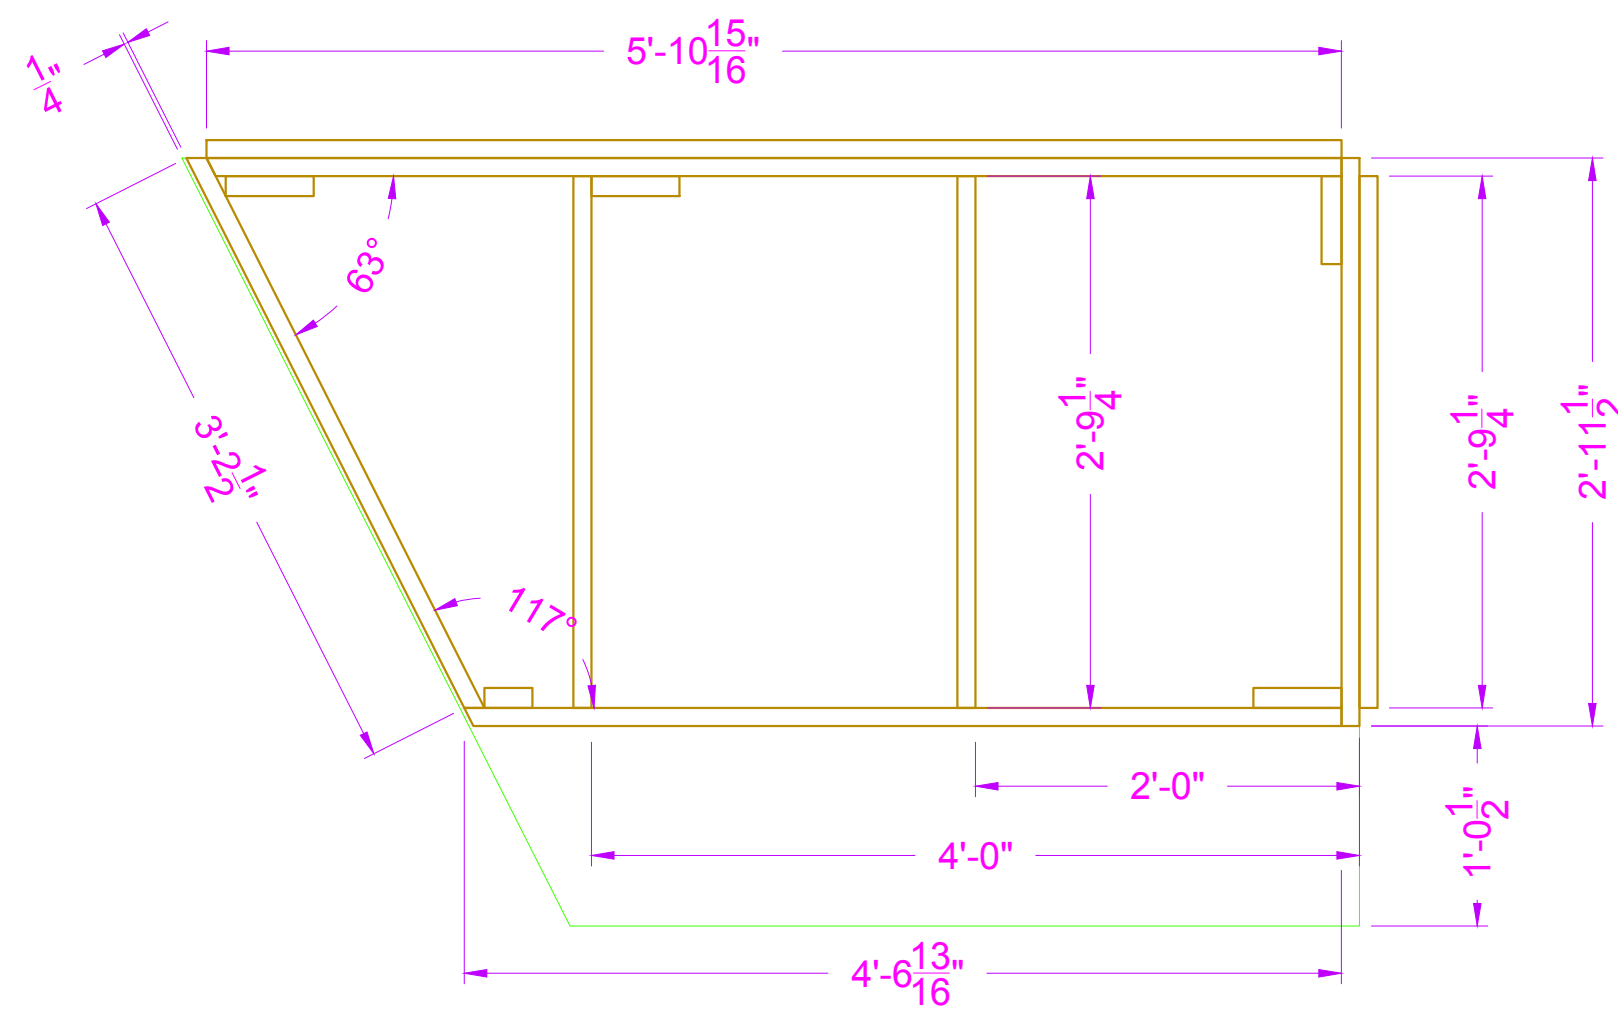


1  
004 PLATFORM A - TOP VIEW  
SCALE: 1"=1'-0" QTY: (1)

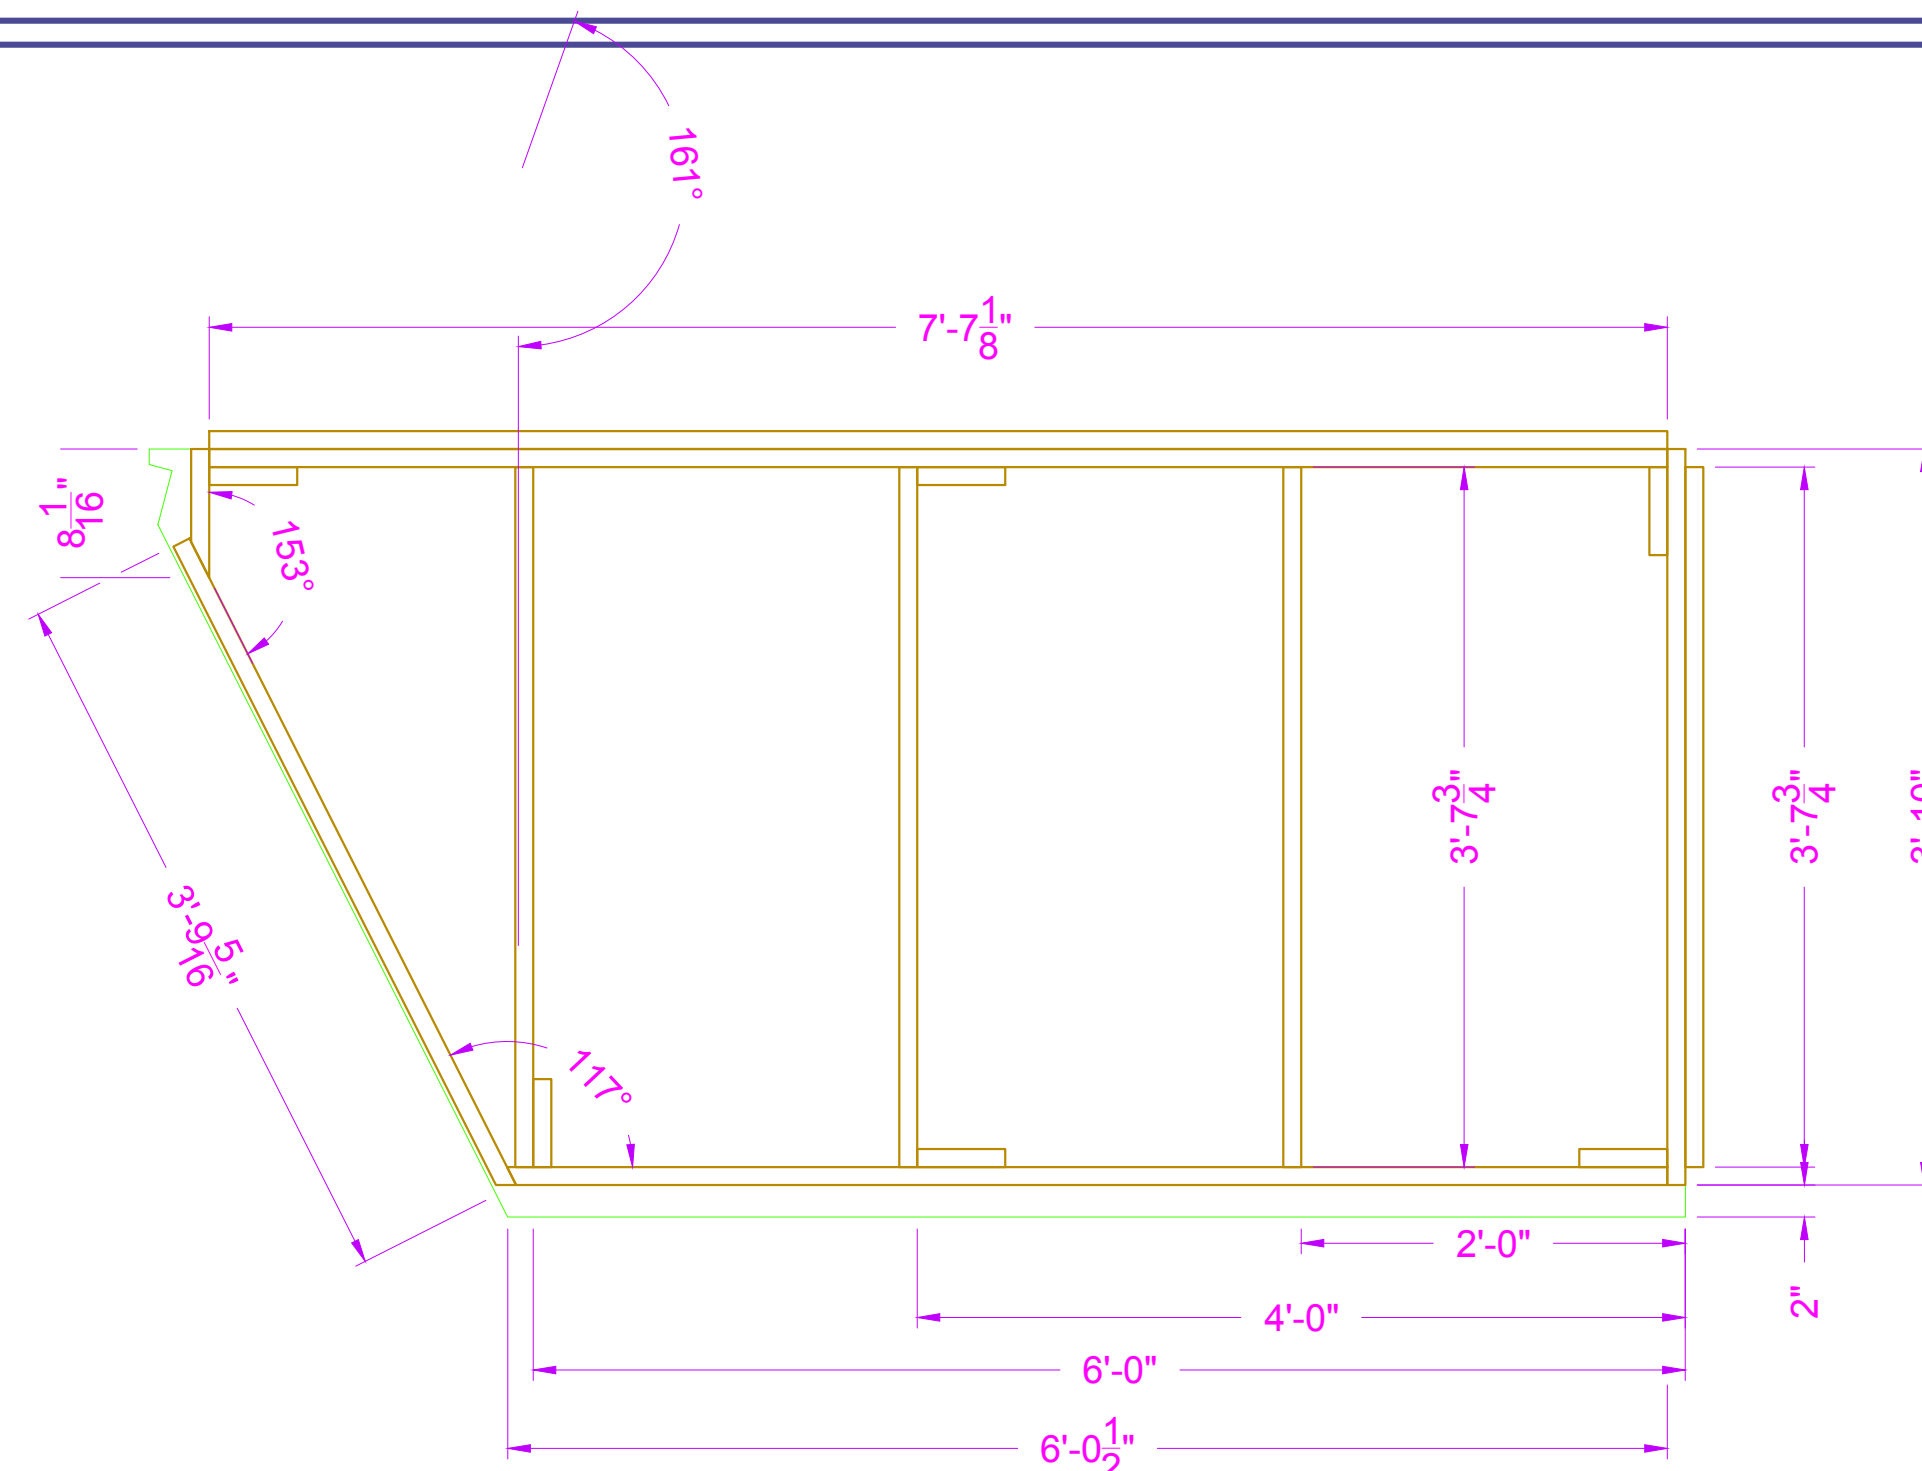


2  
004 PLATFORM D - TOP VIEW  
SCALE: 1"=1'-0" QTY: (1)

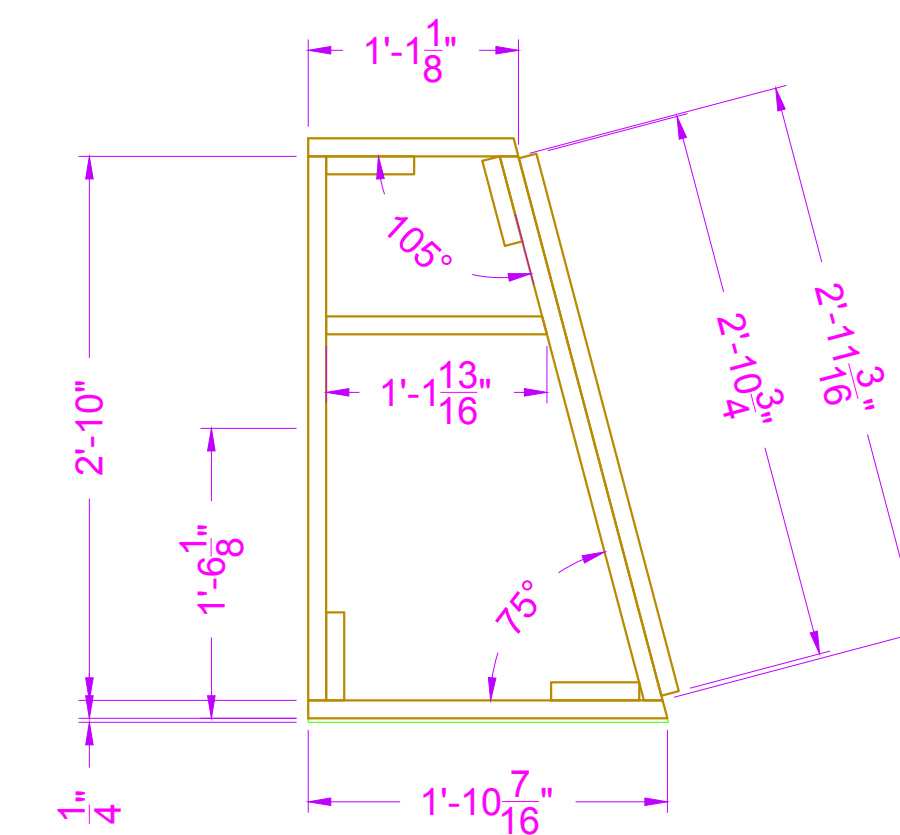


3  
004 PLATFORM H - TOP VIEW  
SCALE: 1"=1'-0" QTY: (1)

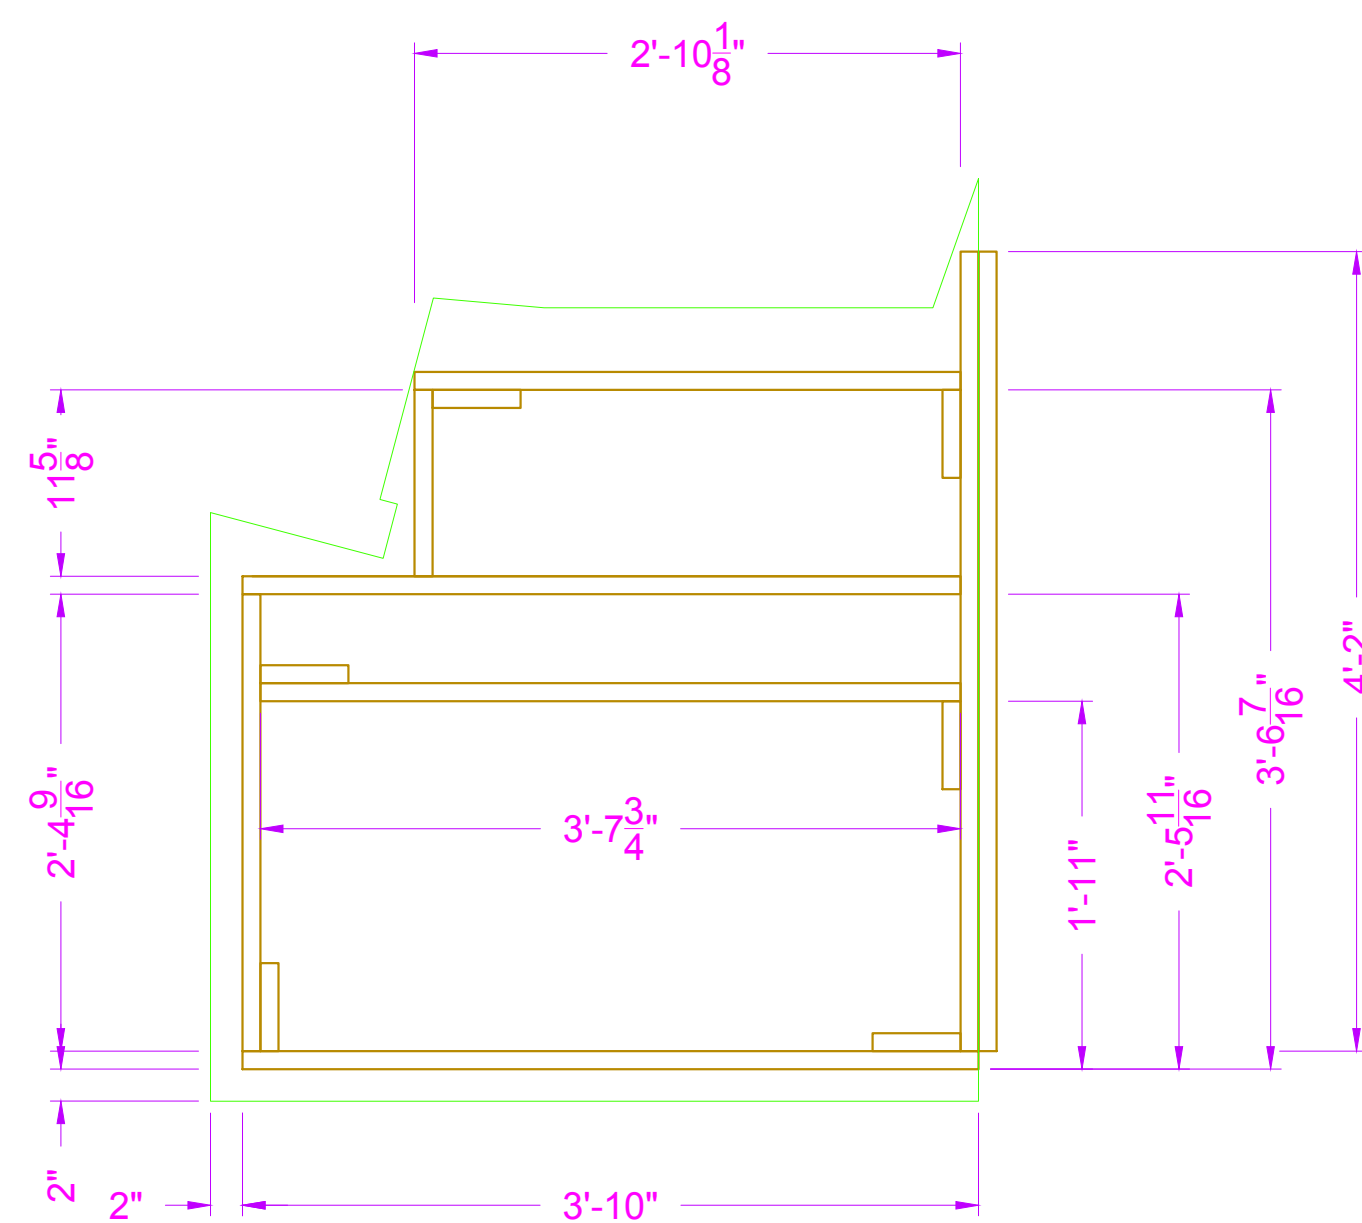

4  
004 PLATFORM J - TOP VIEW  
SCALE: 1"=1'-0" QTY: (1)  
BUILD LAST

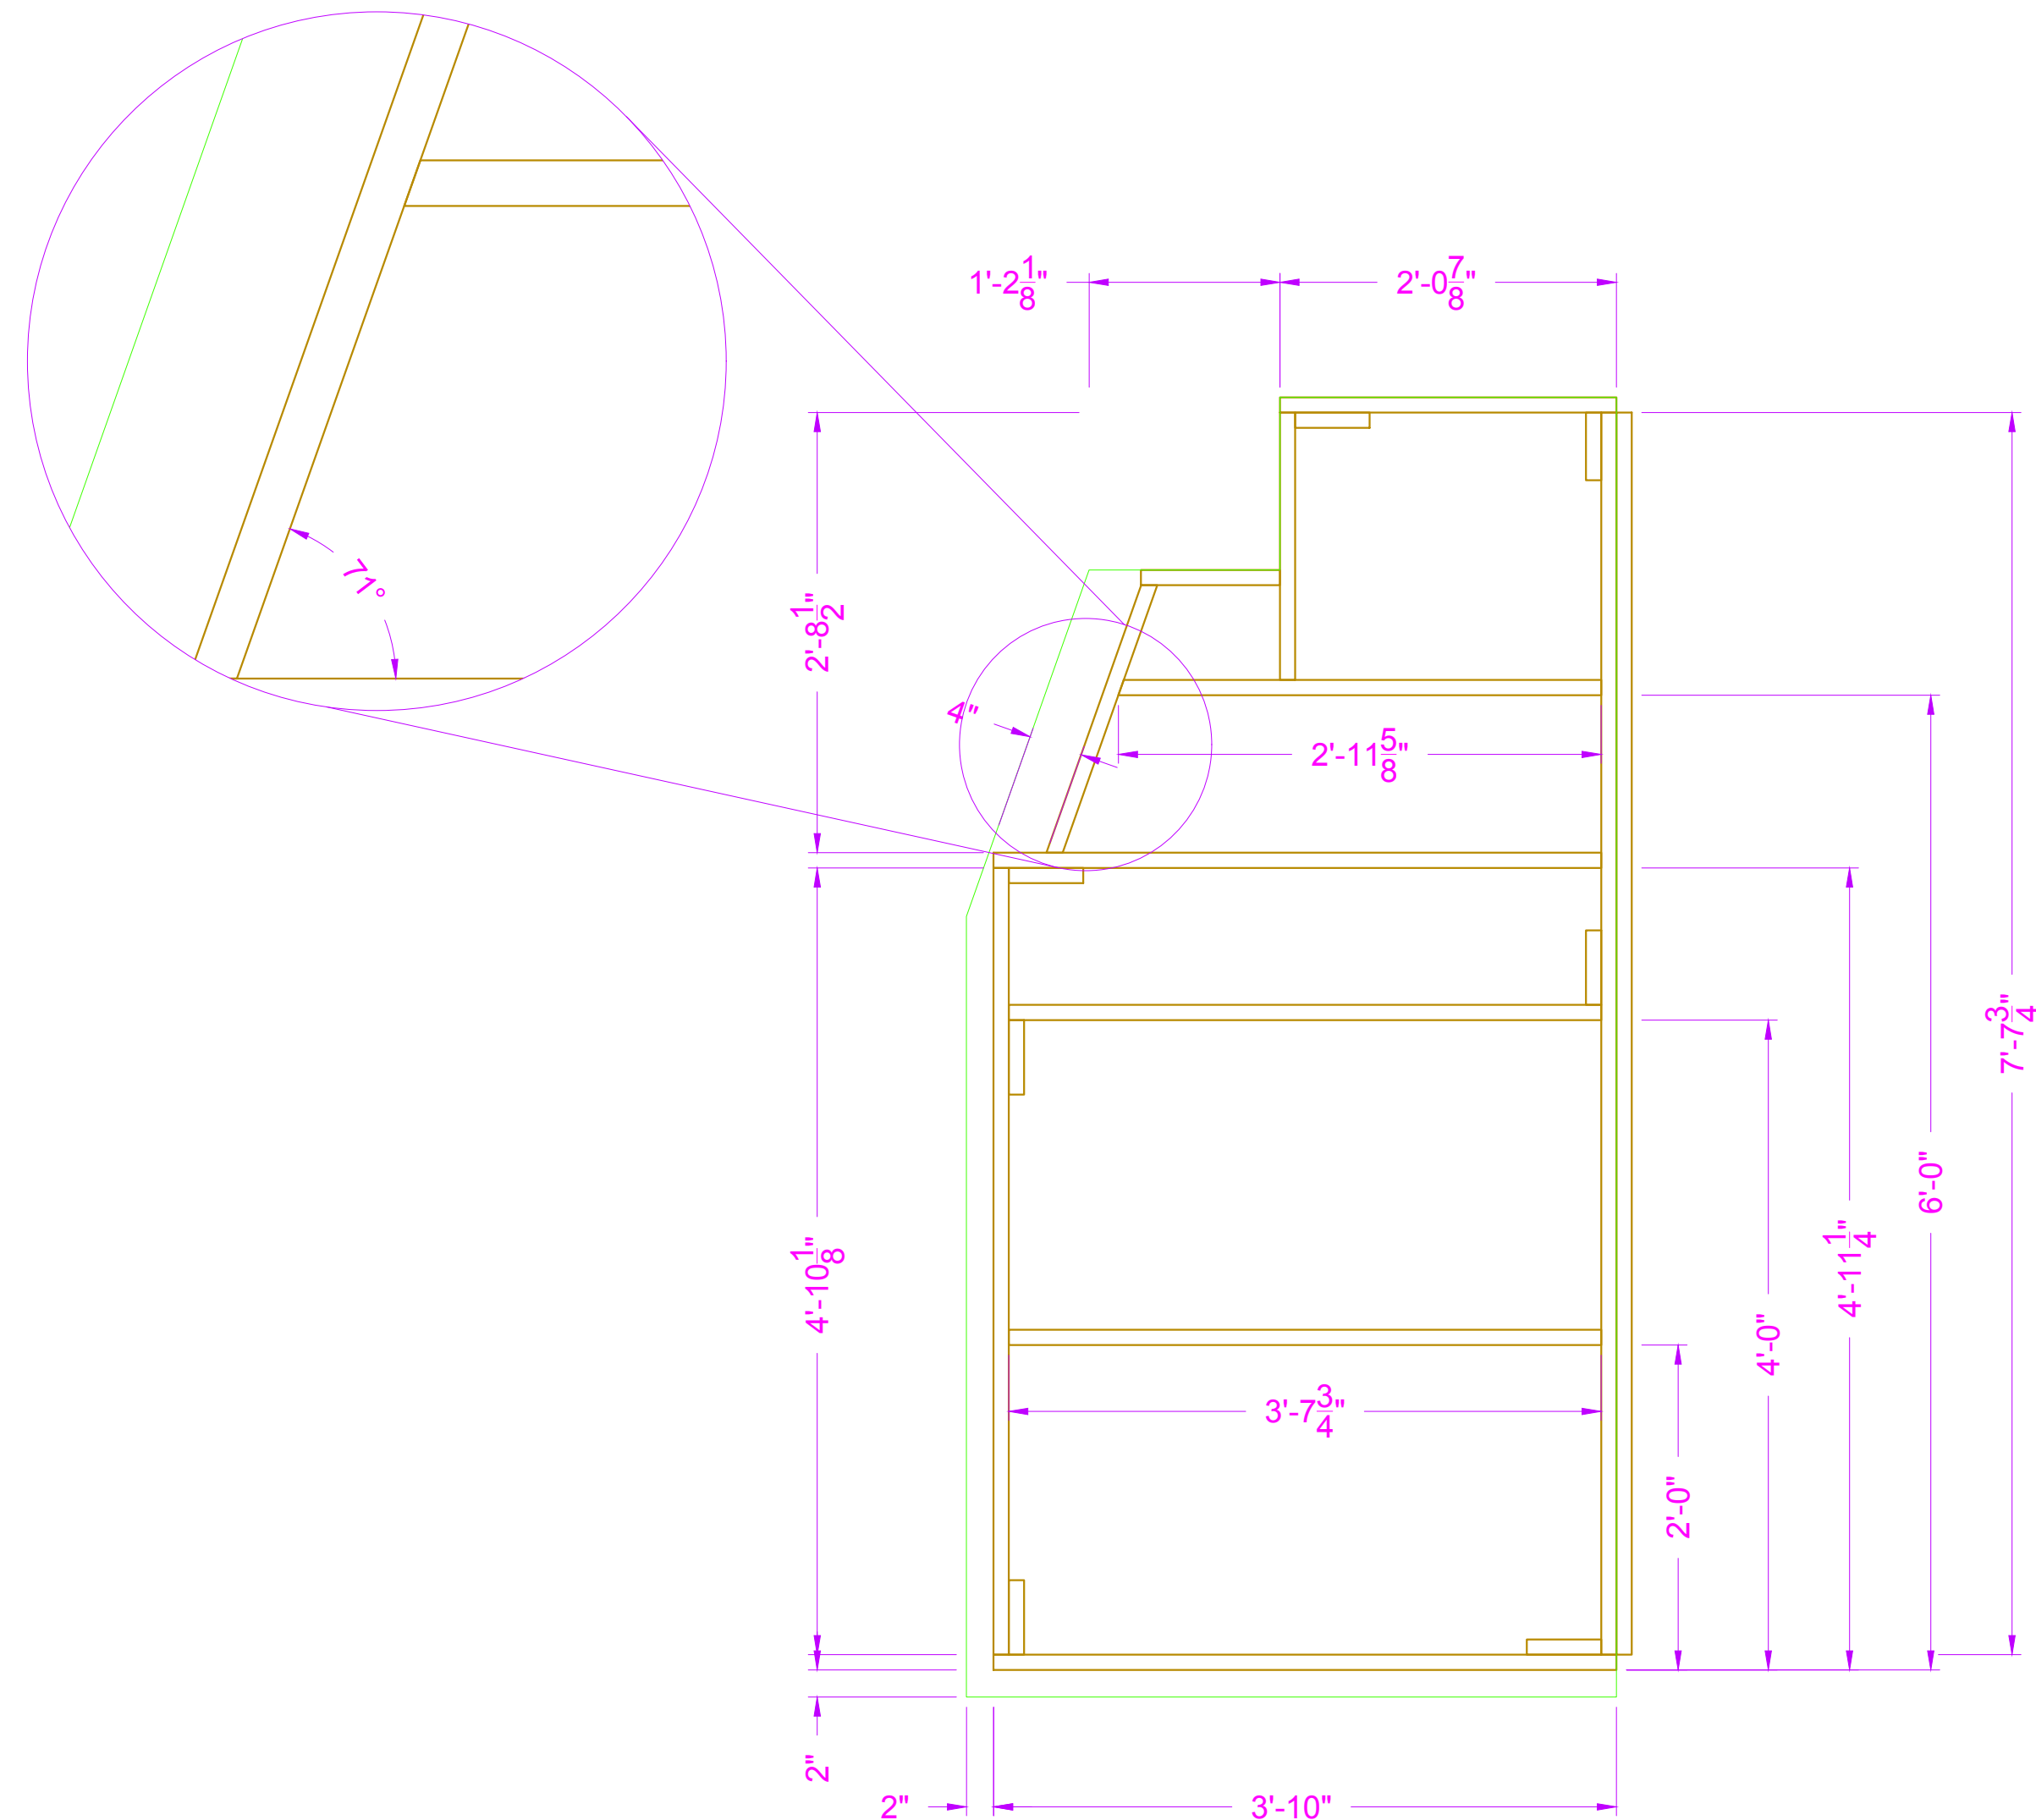

5  
004 PLATFORM K - TOP VIEW  
SCALE: 1"=1'-0" QTY: (1)  
BUILD LAST

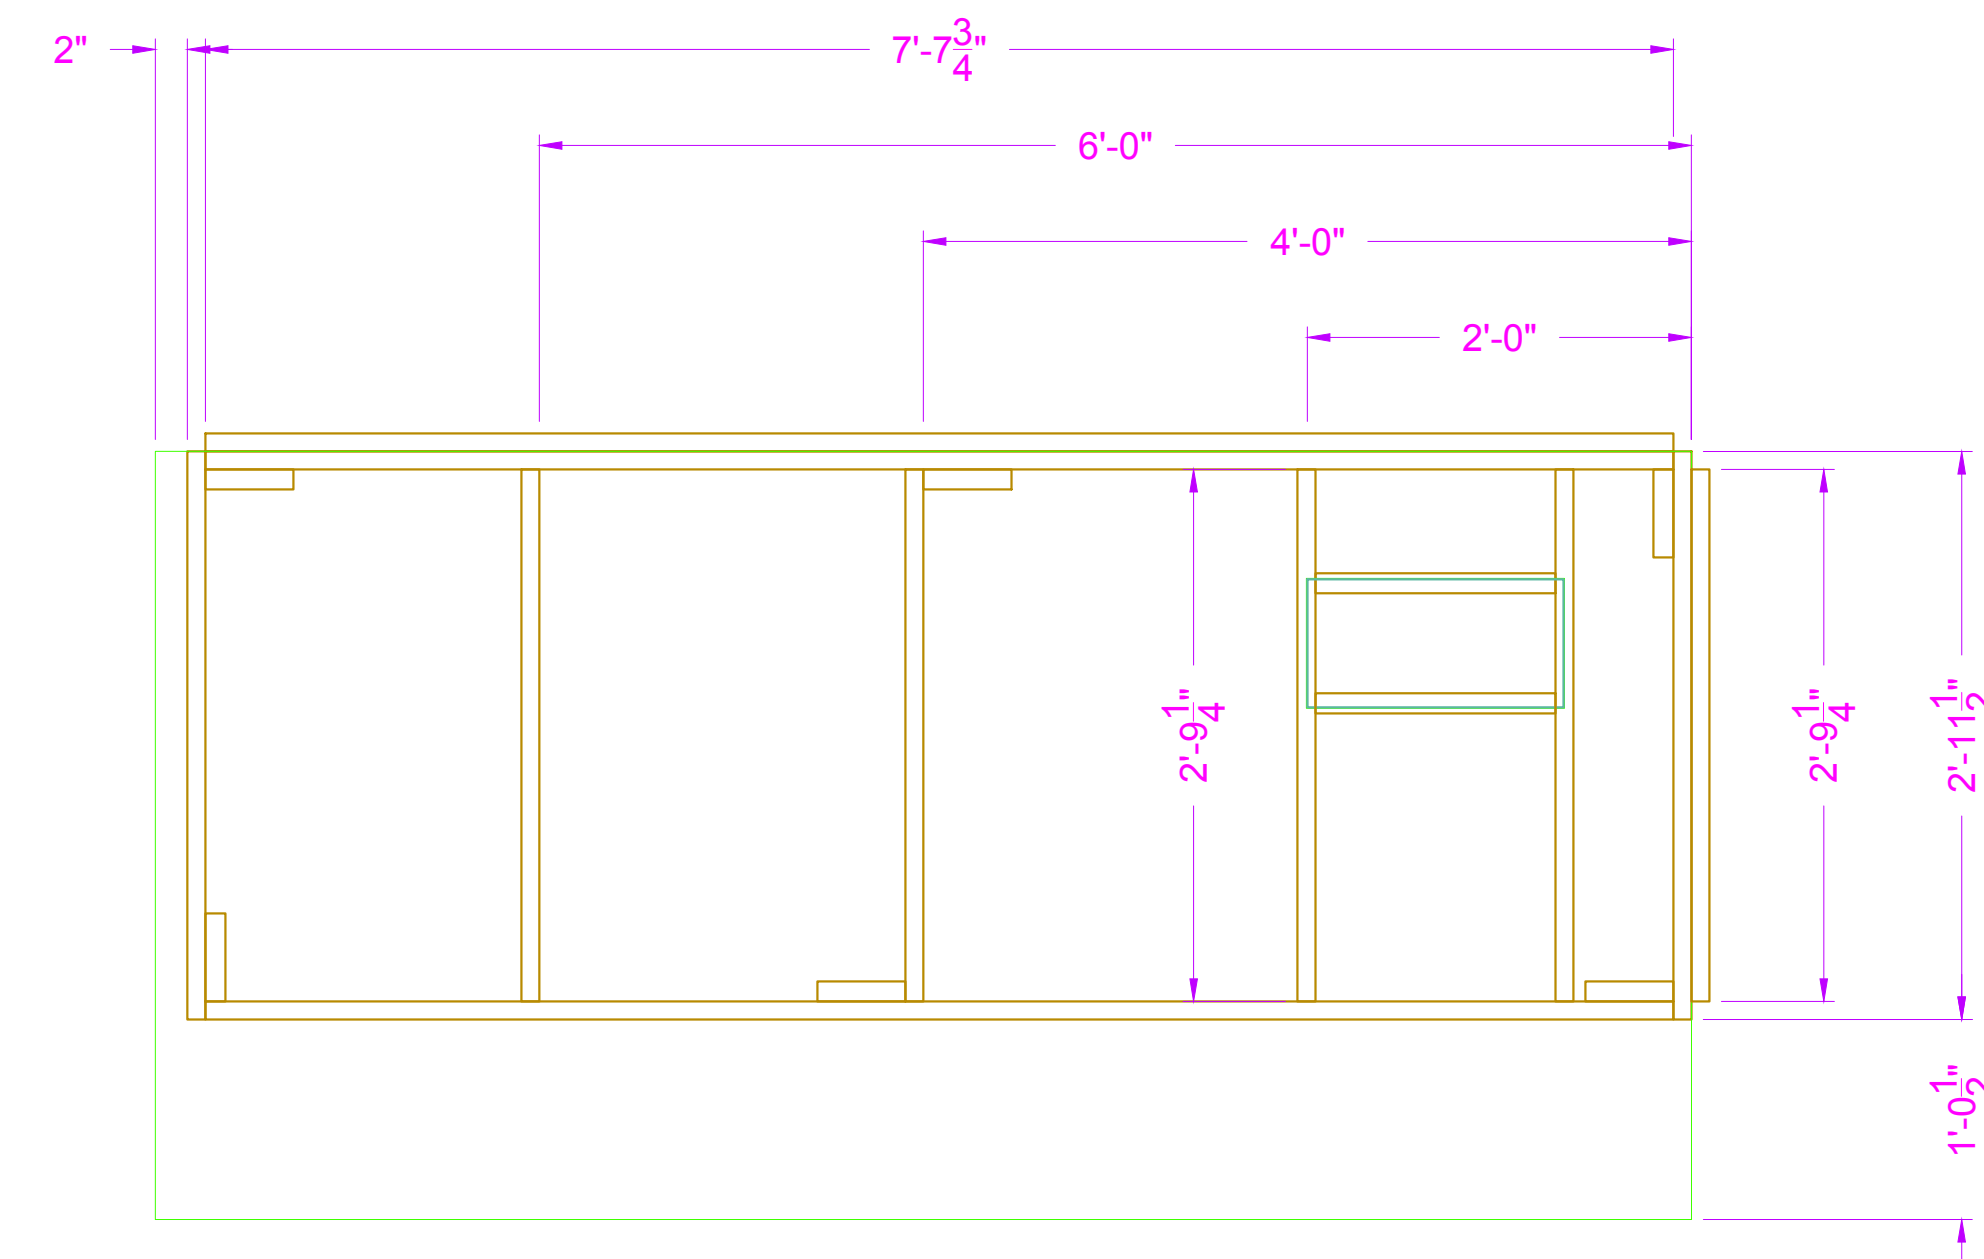

6  
004 PLATFORM B - TOP VIEW  
SCALE: 1"=1'-0" QTY: (1)

NOTE:  
LIP AND LEDGER STYLE PLATFORMING  
5/4 x 6 PINE FRAMING  
5/4 x 2" TRUE FOR LIPS  
CNC 3/4" PLY LIDS  
CNC 1/4" MDF TOP LID



Yale Repertory Theatre  
Yale School of Drama  
222 York Street  
New Haven, CT 06510

# ACCIDENTAL DEATH OF AN ANARCHIST


POLICE DECK PLATFORMING

Director:  
**C. BAYES**  
Designer:  
**K. NOLL**  
T.D.:  
**J. YOUNG**  
Scale:  
**As Noted**  
Date:  
**12/6/15**  
Inventory Code:  
**400**


Plate number:  
**400-004**

Drawn By:  
**K. MATSUMOTO**


Station Deck  
Police Station Deck 400

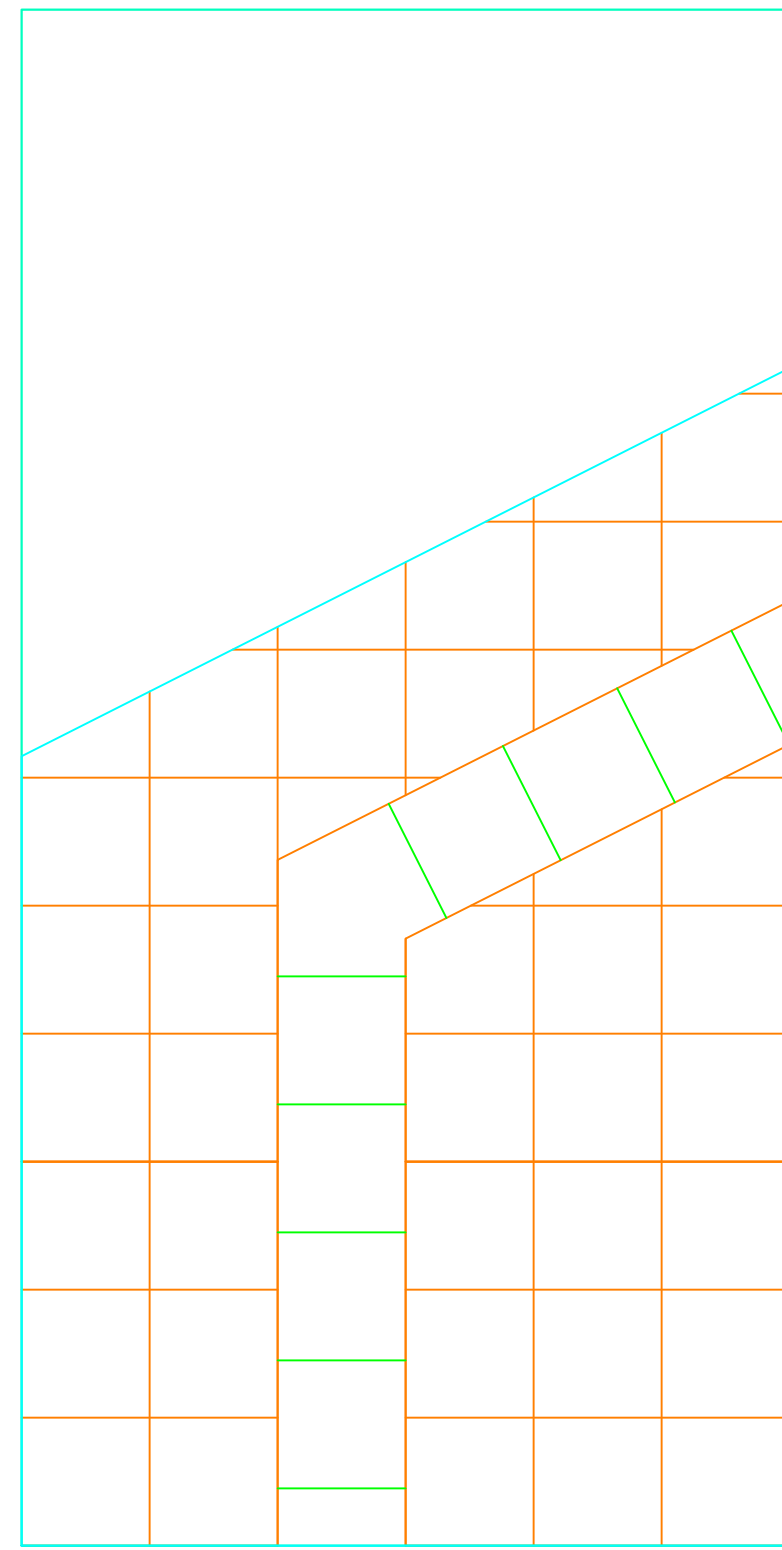


1  
008 MDF LAYOUT - A  
SCALE: 1" = 1'-0"

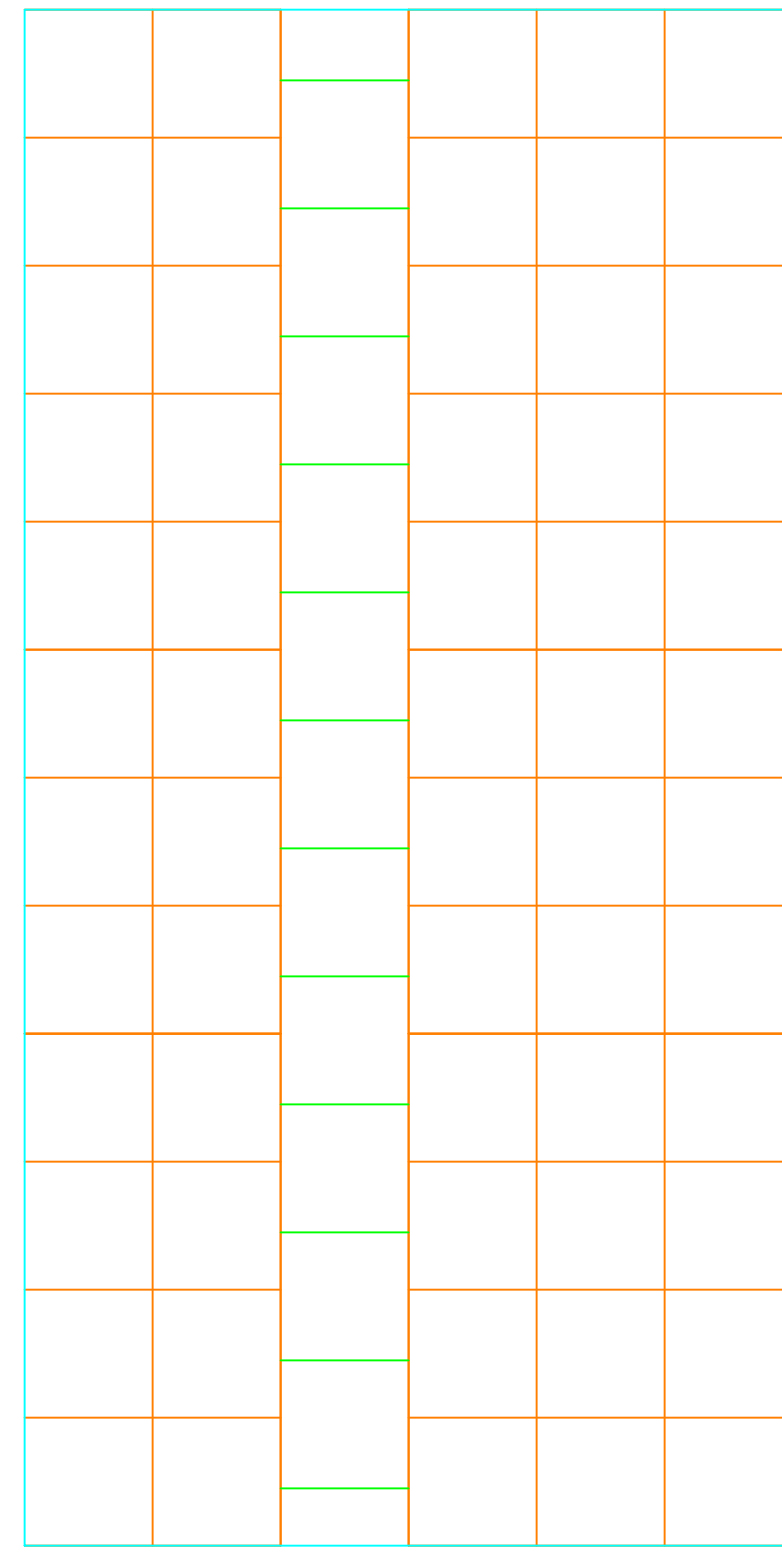


2  
008 MDF LAYOUT - B  
SCALE: 1" = 1'-0"

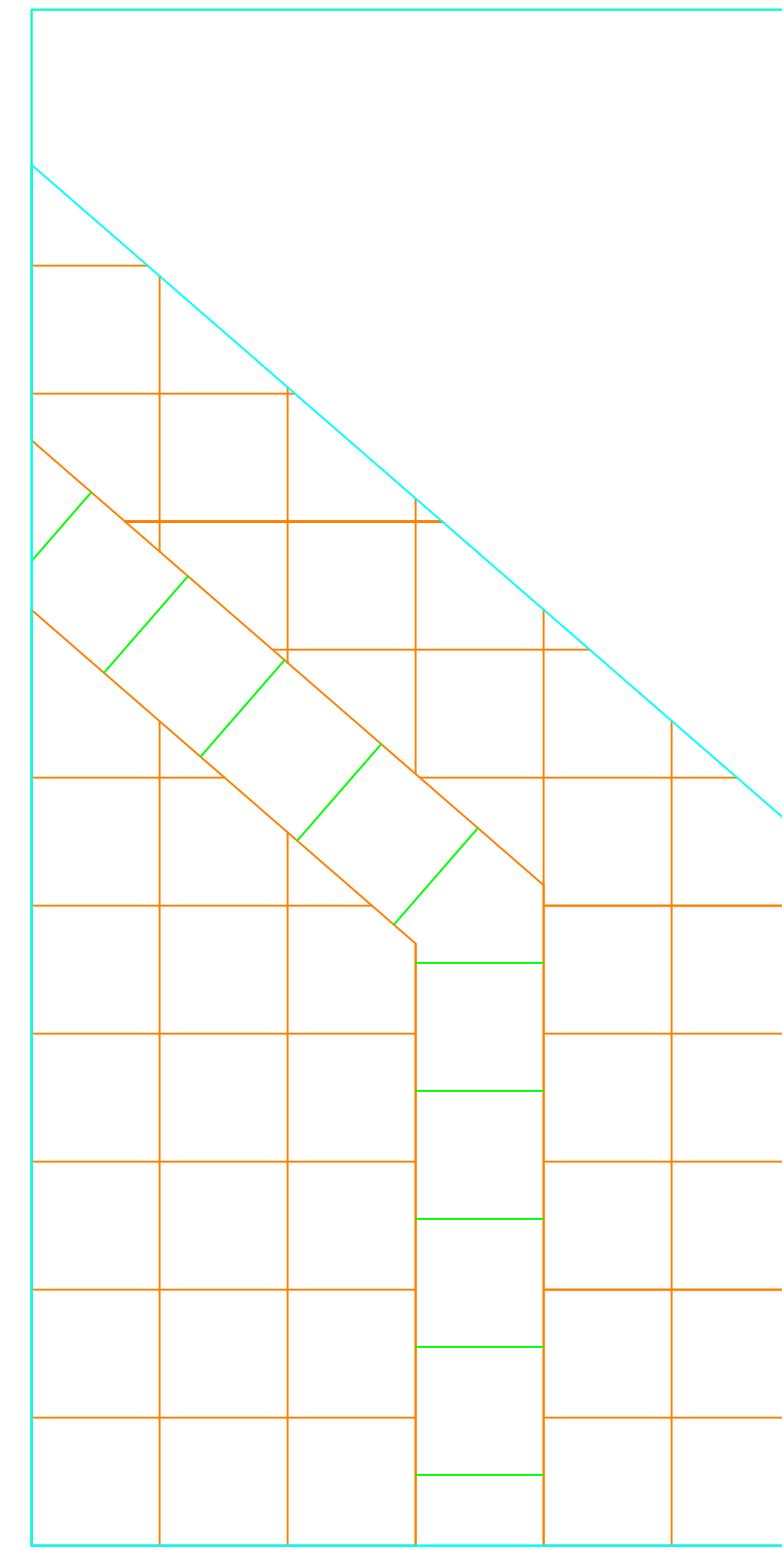


3  
008 MDF LAYOUT - C  
SCALE: 1" = 1'-0"

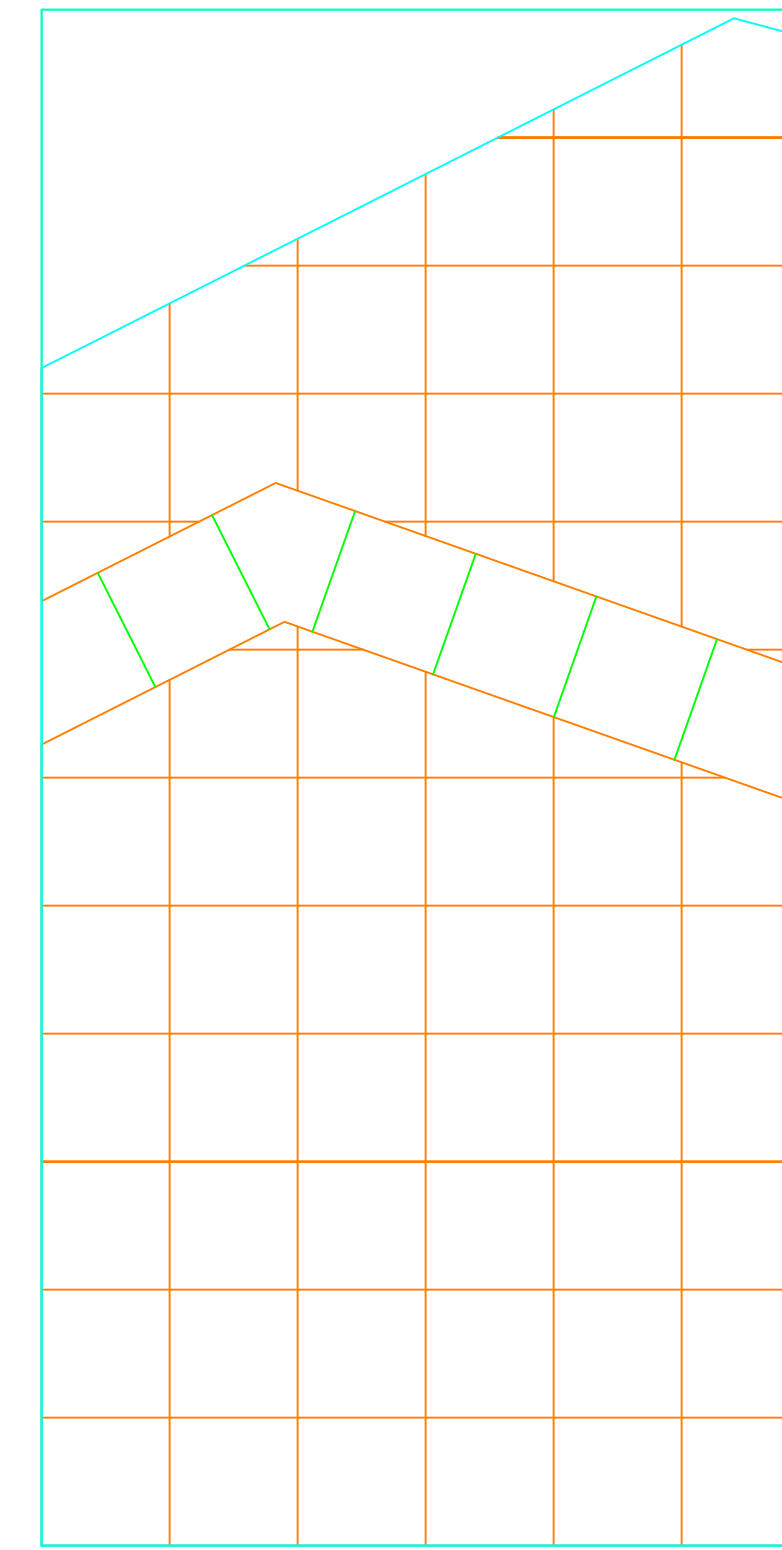


4  
008 MDF LAYOUT - D  
SCALE: 1" = 1'-0"

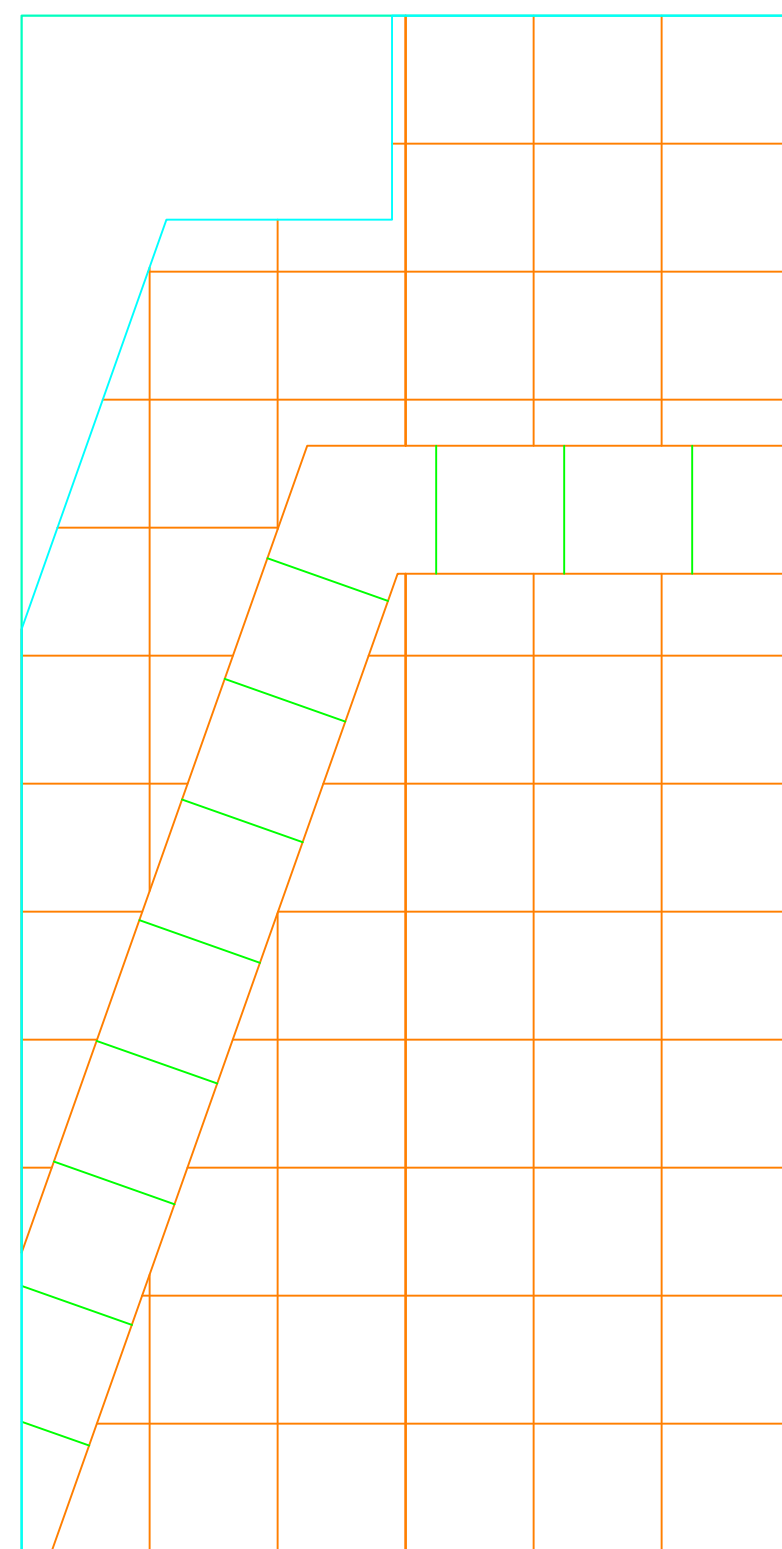


5  
008 MDF LAYOUT - K  
SCALE: 1" = 1'-0"

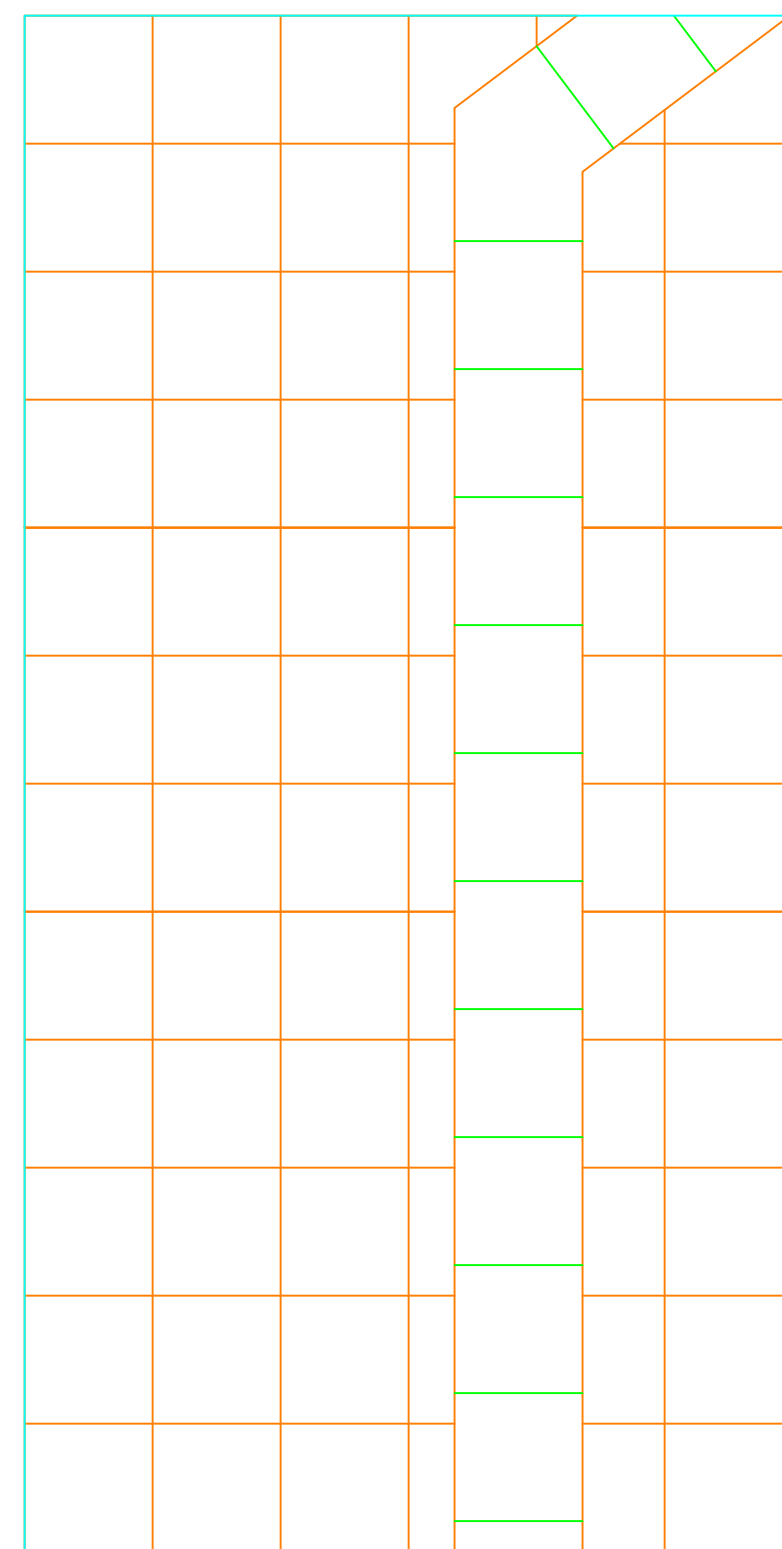

6  
008 MDF LAYOUT - L  
SCALE: 1" = 1'-0"

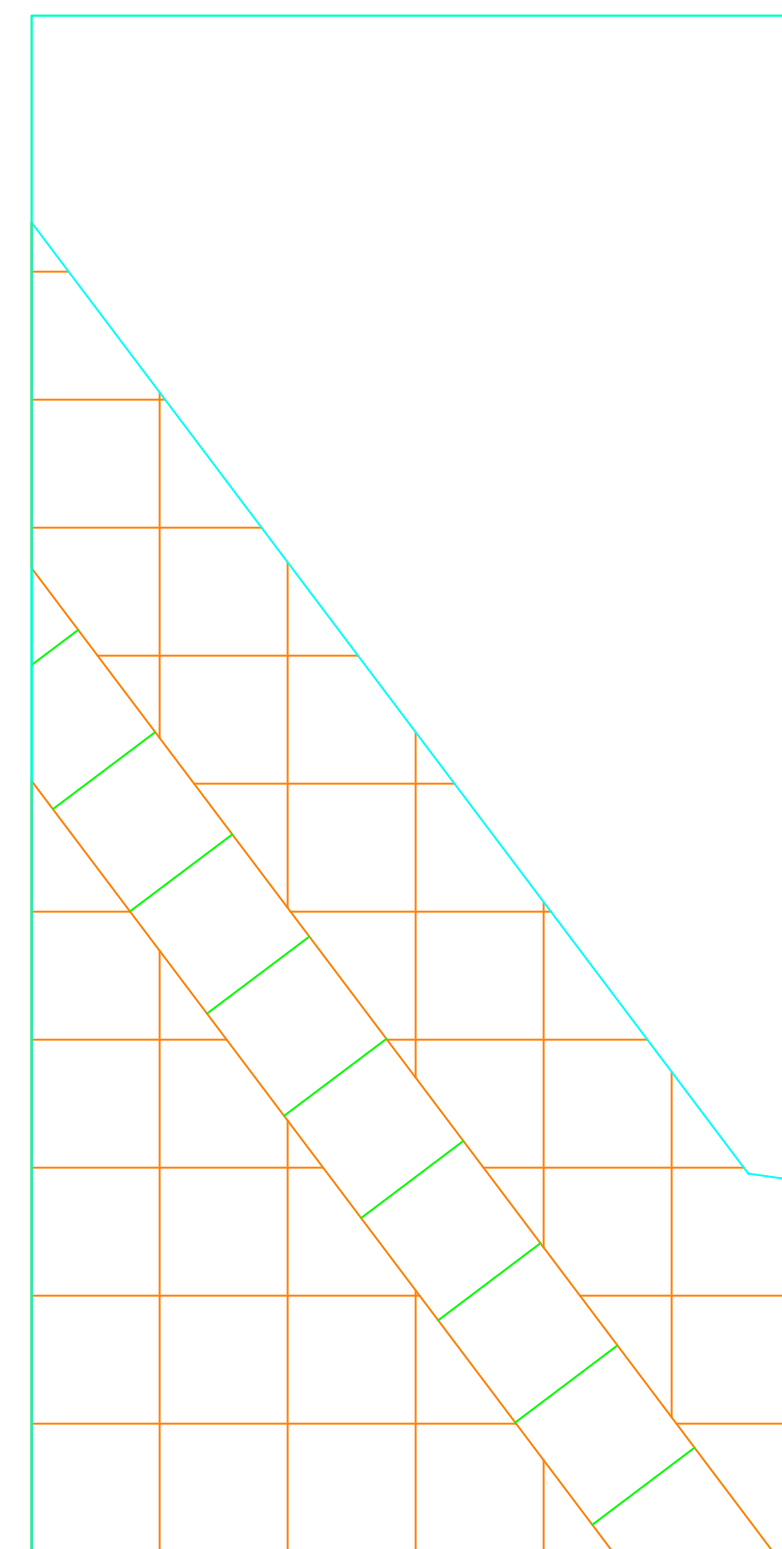

7  
008 MDF LAYOUT - N  
SCALE: 1" = 1'-0"

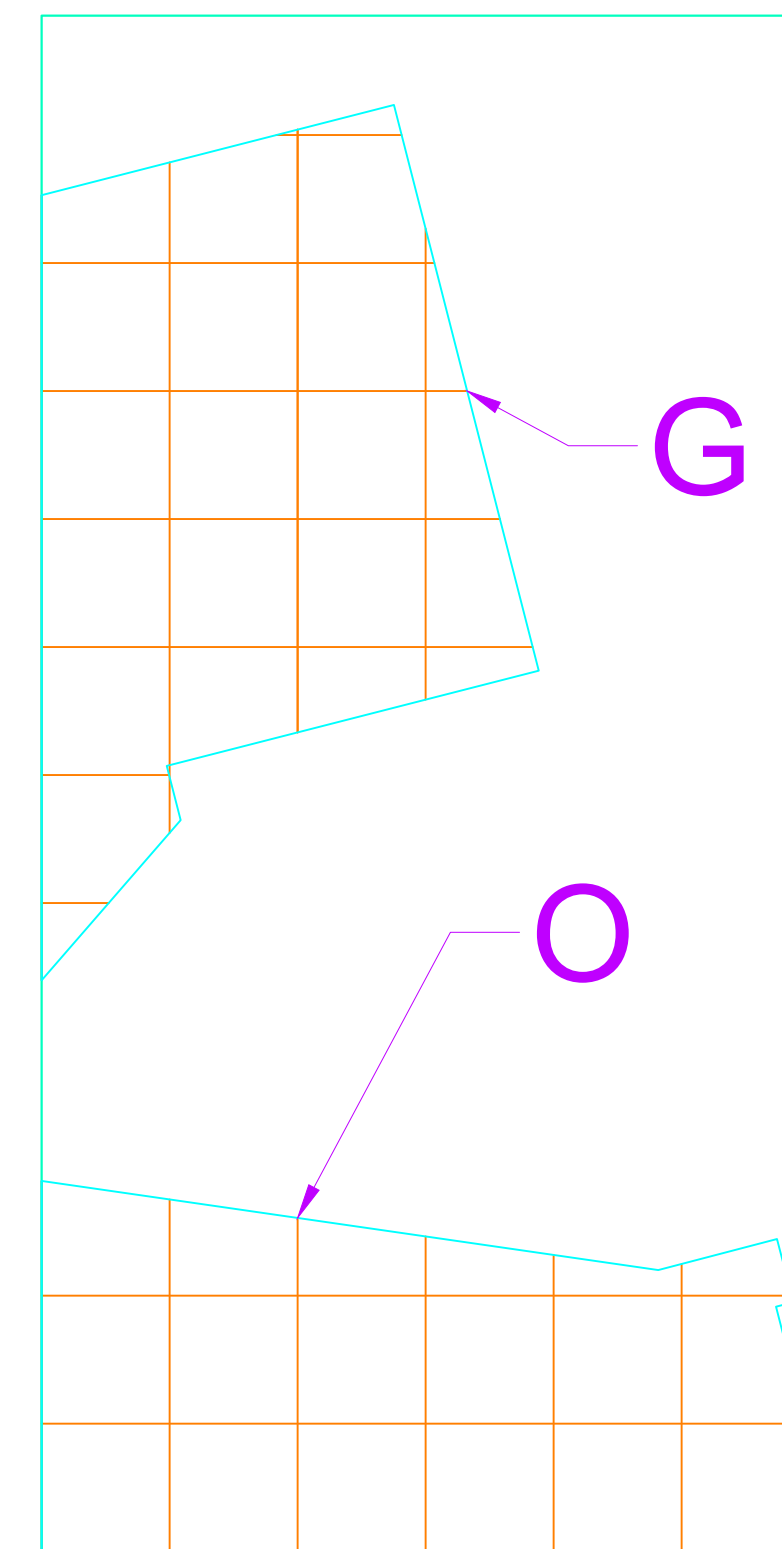

8  
008 MDF LAYOUT - G, O  
SCALE: 1" = 1'-0"



Yale Repertory Theatre  
Yale School Of Drama  
222 York Street  
New Haven, CT 06510

# ACCIDENTAL DEATH OF AN ANARCHIST

POLICE DECK - CNC MDF

Director:  
**C. BAYES**

Designer:  
**K. NOLL**

T.D.:  
**J. YOUNG**

Scale:  
**As Noted**

Date:  
**12/6/15**

Inventory Code:  
**400**

Plate number:  
**400-008**

Drawn By:  
**K. MATSUMOTO**

File: G:\Productions\2013-2014 Season\YRT3 - Accidental Death of an Anarchist\Technical\Drafting\400 Police Station Deck\400 Police Station Deck.dwg